


■ Cabin - 19
■ WS Small - 100
■ WS Large - 52
■ Finance + HR - 12
■ IT - 3

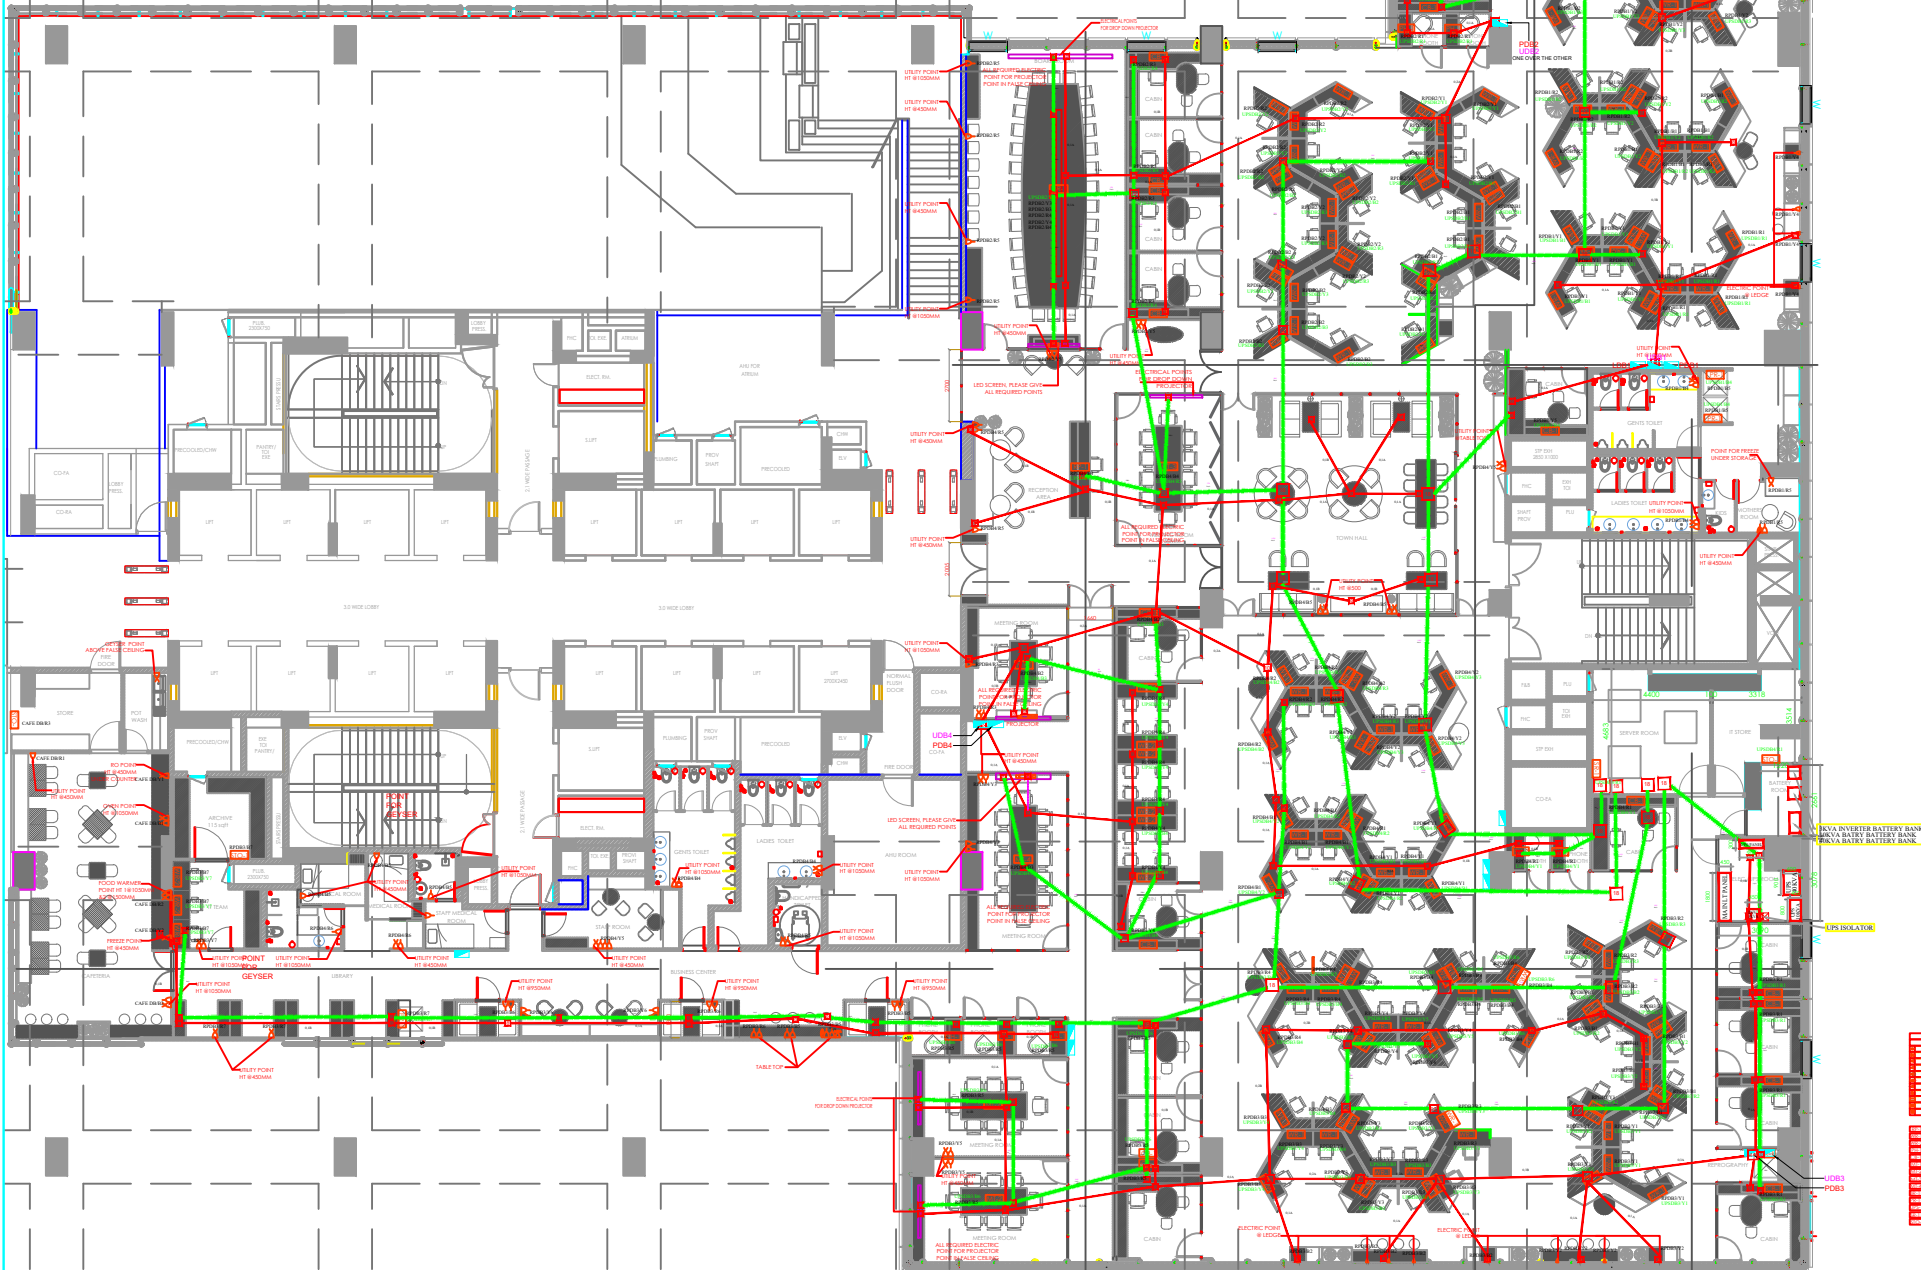

NOTE:

1. All dimensions are in millimeters.
2. All levels are in meters.
3. This drawing is a copyright and property of the architect, is not to be produced, copied, handed over to third party or used for any other purpose other than for which it is intended.
4. This drawing is to be read and not to be scaled.
5. All dimensions shall be verified onsite prior to start of work any discrepancy shall be brought to the notice of the Architect.
6. The Contractor / Project Manager must check all dimensions and details and be responsible for the same. Any discrepancy shall be brought to the notice of the Architect.
7. This drawing shall be read in conjunction with all relevant architectural, structural and services drawings. Any discrepancy shall be noticed by the Contractor / Project Manager and the consultants and resolved as soon as possible, but always prior to procurement / execution of works.
8. All services ducts / conduits are to be covered after services provisions.
9. Drawing approval is for the conformity with outline design and does not release the contractor / subcontractor from full responsibility for the accuracy, integration and fitness for purpose of design.
10. The Project Manager shall be responsible to revert back within 7 working days of receiving the drawings for coordination and buildability issues. If otherwise it would be deemed that they have not understood and agreed the drawing/design and own full responsibility for the works carried out accordingly.